


15 14 13 12 11 10 9 8 7 6 5 4 3 2 1

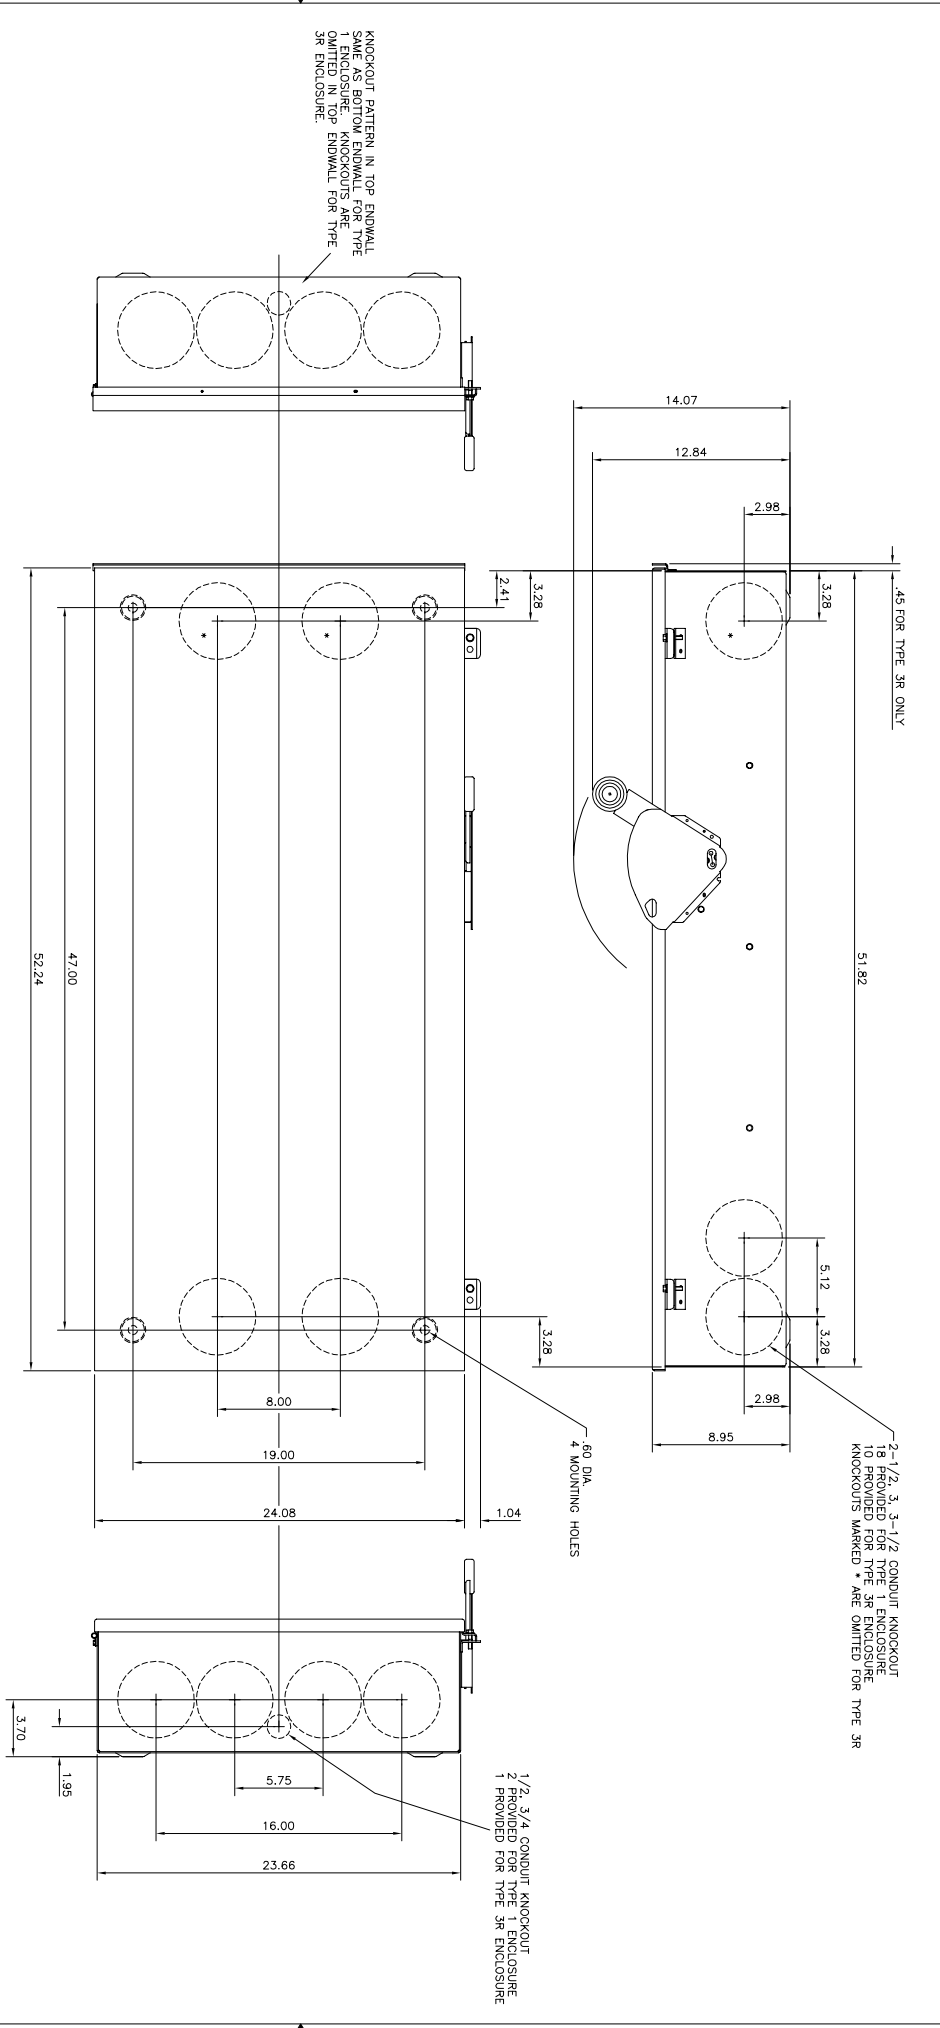

KNOCKOUT PATTERN IN TOP ENDWALL  
SAME AS BOTTOM ENDWALL FOR TYPE  
1 ENCLOSURE. KNOCKOUTS ARE  
OMITTED FOR TYPE 3R ENCL.  
KNOCKOUT PATTERN IN TOP ENDWALL  
SAME AS BOTTOM ENDWALL FOR TYPE  
3R ENCL.

2-1/2, 3, 3-1/2 CONDUIT KNOCKOUT  
18 PROVIDED FOR TYPE 1 ENCLOSURE  
10 PROVIDED FOR TYPE 3R ENCLOSURE  
KNOCKOUTS MARKED \* ARE OMITTED FOR TYPE 3R

60 DIA.  
4 MOUNTING HOLES

1/2, 3/4 CONDUIT KNOCKOUT  
2 PROVIDED FOR TYPE 1 ENCLOSURE  
1 PROVIDED FOR TYPE 3R ENCLOSURE

ORDER NO. D189-22656		CUTLER-HAMMER	
REVISIONS		DATE	
A	REVISIONS	1	05/04/11
B	REVISIONS	2	
TITLE DIMENSION SHEET 600 AMP TYPES 1 & 3R DG & DH			
DESIGNED BY		CHECKED BY	
DRAWN BY		DATE	
SCALE 1:1000=4:000		SHEET NO.	
CUTLER-HAMMER		95-1260	
WARREN SIFE		FILE AT PLOC	
BISHOP			